


VISTA

ESCALA 1:15

A

-

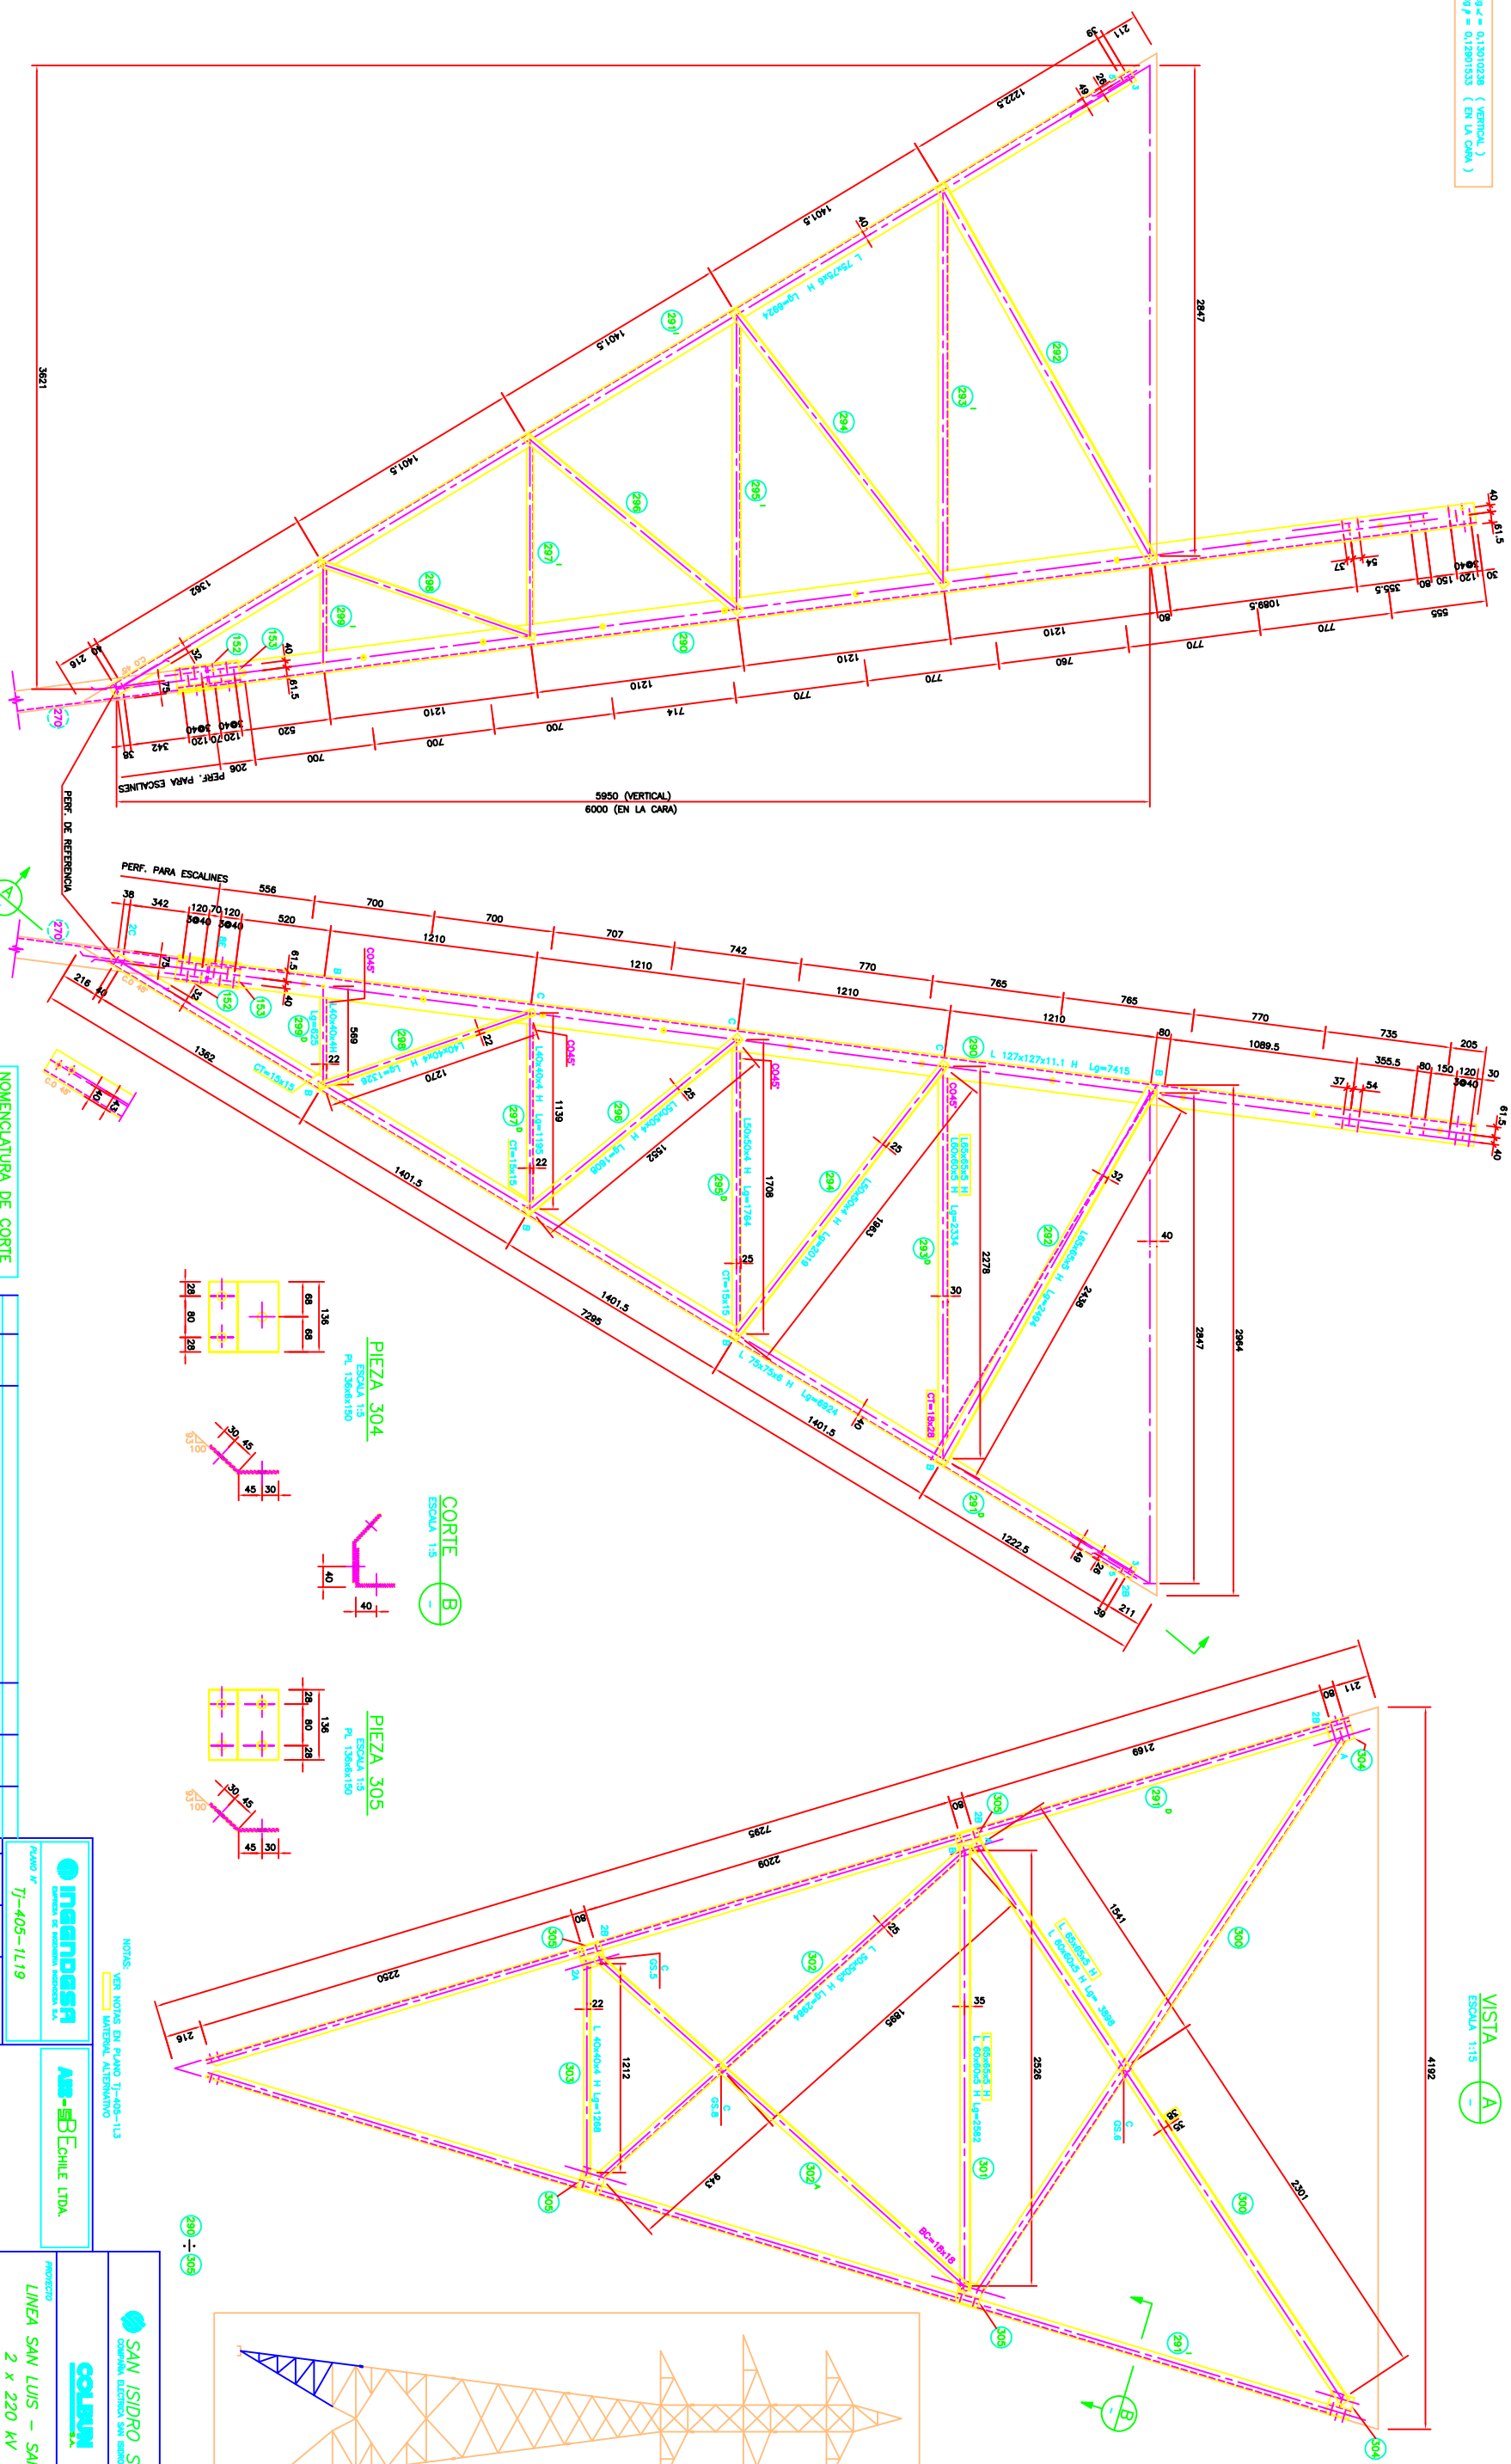

NOMENCLATURA DE CORTE

[illegible][illegible]